

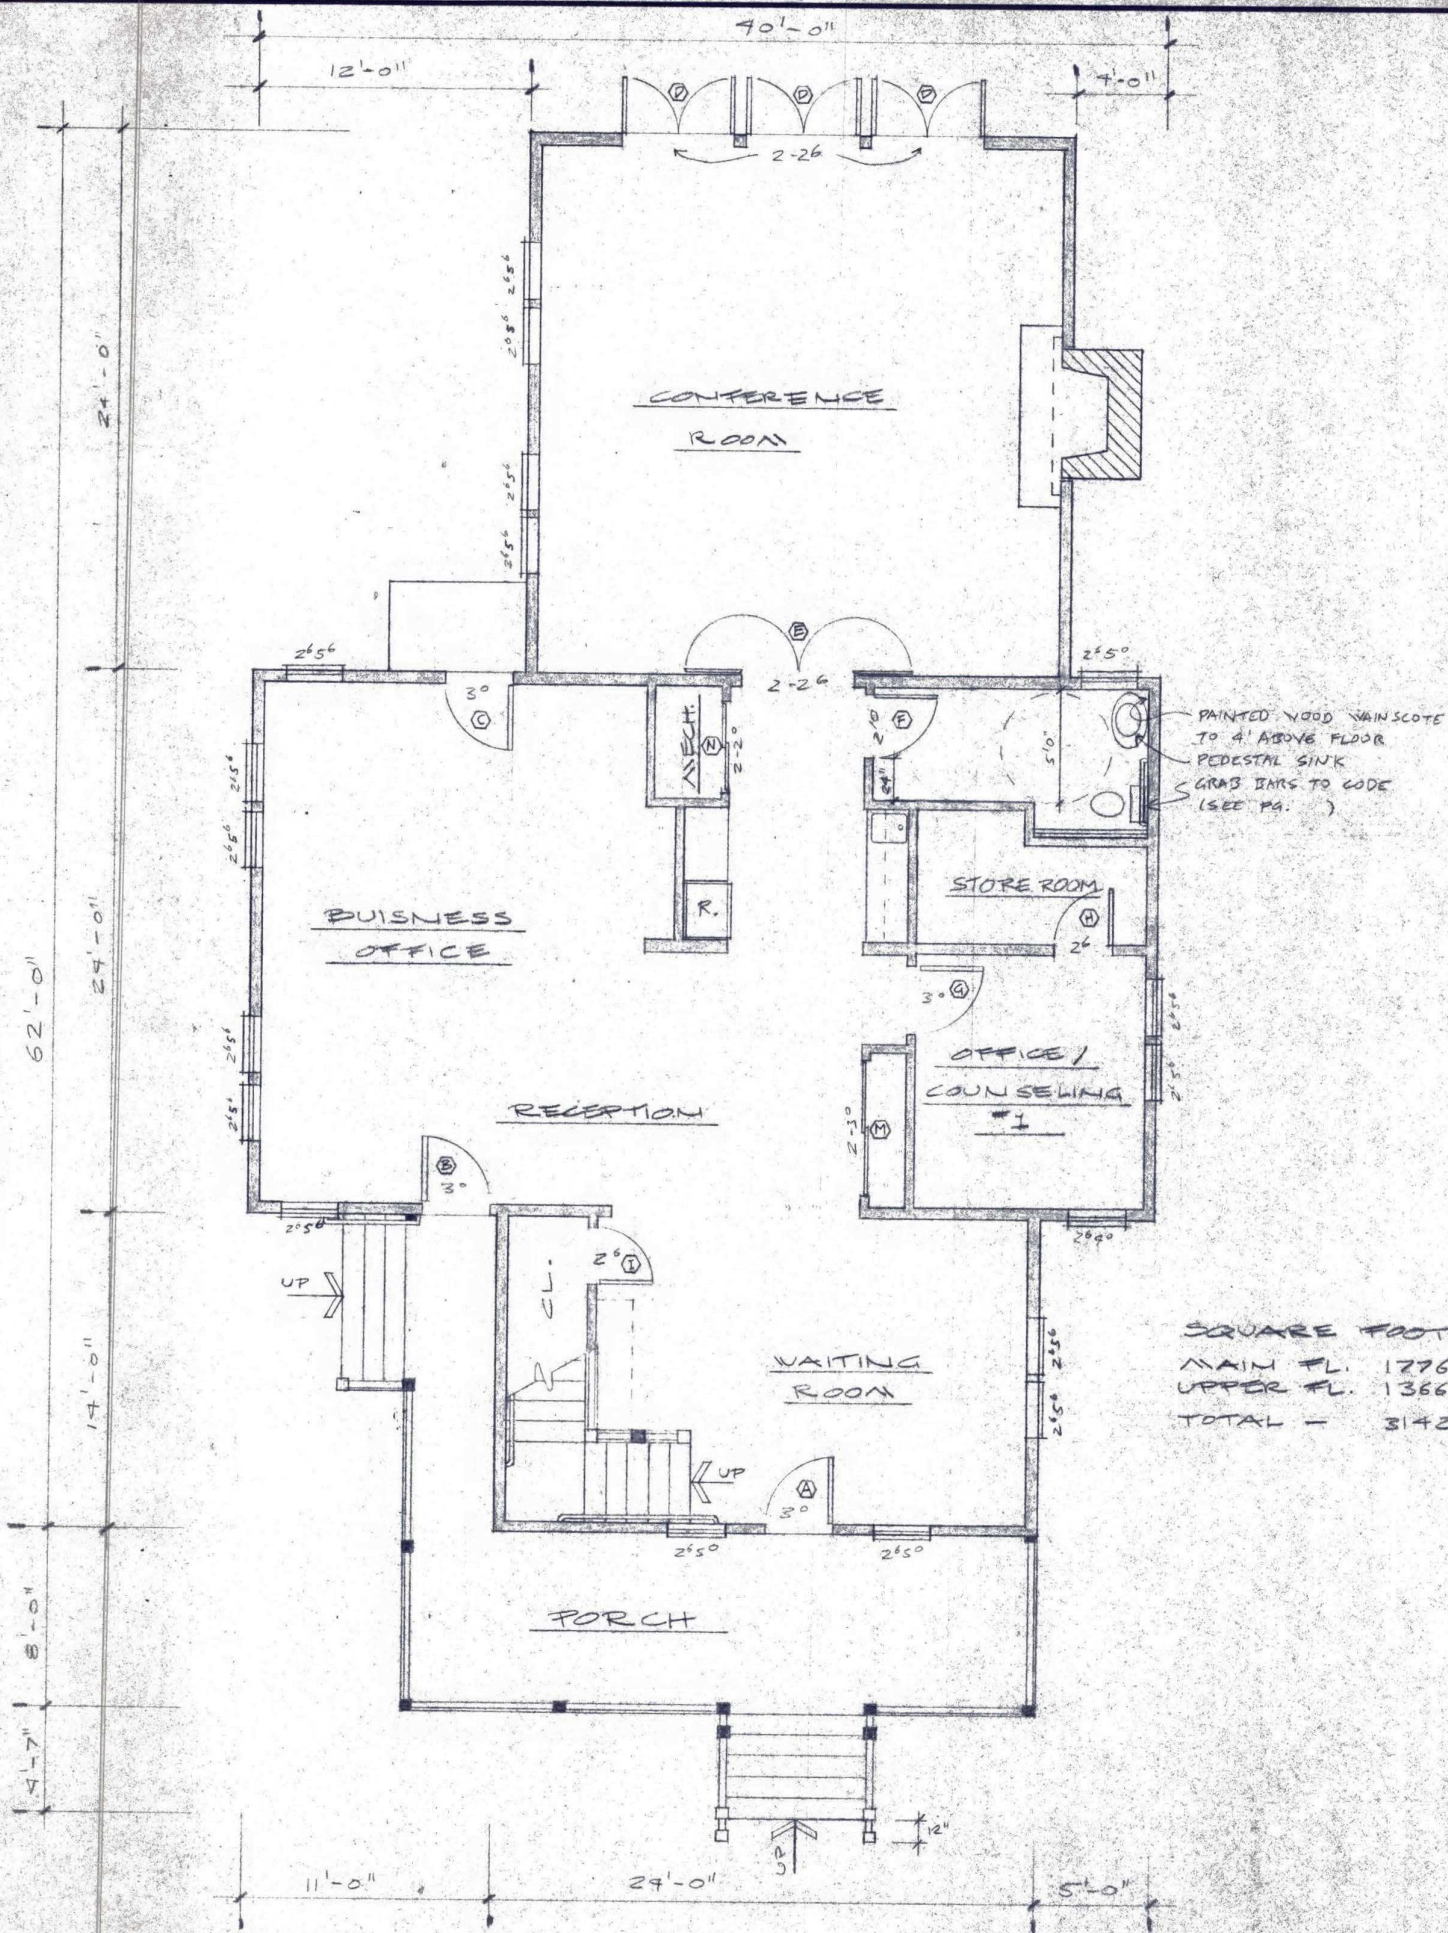


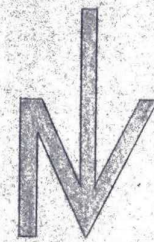

MAIN FLOOR PLAN

SCALE: 1/8" = 1'

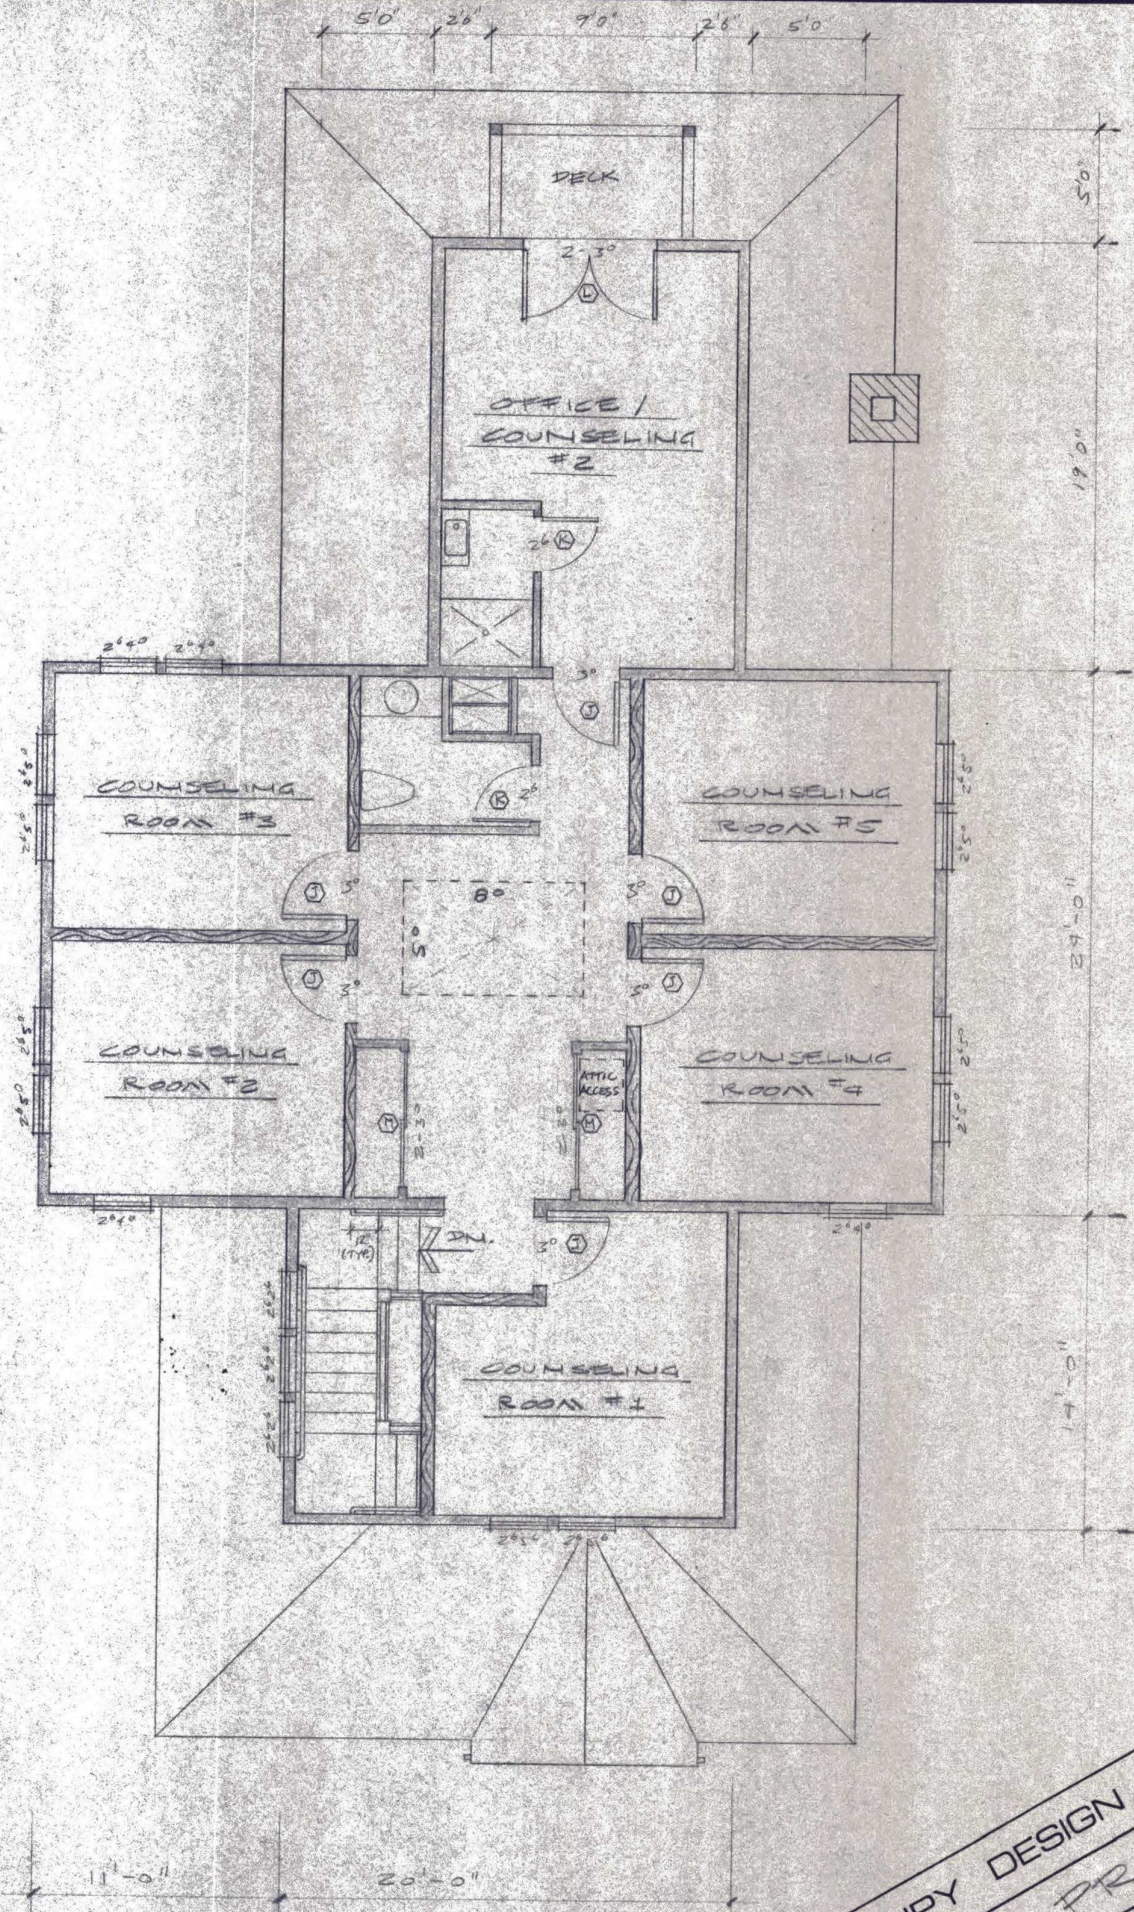

UPPER FLOOR PLAN

GUY HUPY DESIGN 466-4848
CLIENT - PRANSKY
FLOOR PLANS
MAY 14, 1996
3